






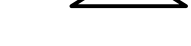











P.U.D. - PLAN URBANISTIC DE DETALIU

ECHIPARI EDILITARE - plansa 1 2 3 4 5 6

LEGENDA

-  LIMITA ZONEI STUDIATE
-  LIMITA TEREN PROPRIETATE A BENEFICIARULUI
-  LIMITE TERENURI PROPRIETATE INVECINATE
-  Cladiri existente
-  Cladiri propuse
-  ACCES AUTO
-  ACCES PIETONAL
-  ACESE PRINCIPALE LA CONSTRUCTII
-  ACESE SECUNDARE LA CONSTRUCTII

-  Retea apa proiectata
-  Camin apometru
-  Retea canalizare proiectata
-  Camin canalizare menajera
-  Retea electrica ingropata - propus

- ## LEGENDA
-  Panou electric
 -  Canal
 -  Gaz

LOCUINTA


P+E
2,50
5,00
▲

FOISOR

P+E
2,50
5,00
▲

Garaj

P
2,50
5,00
▲

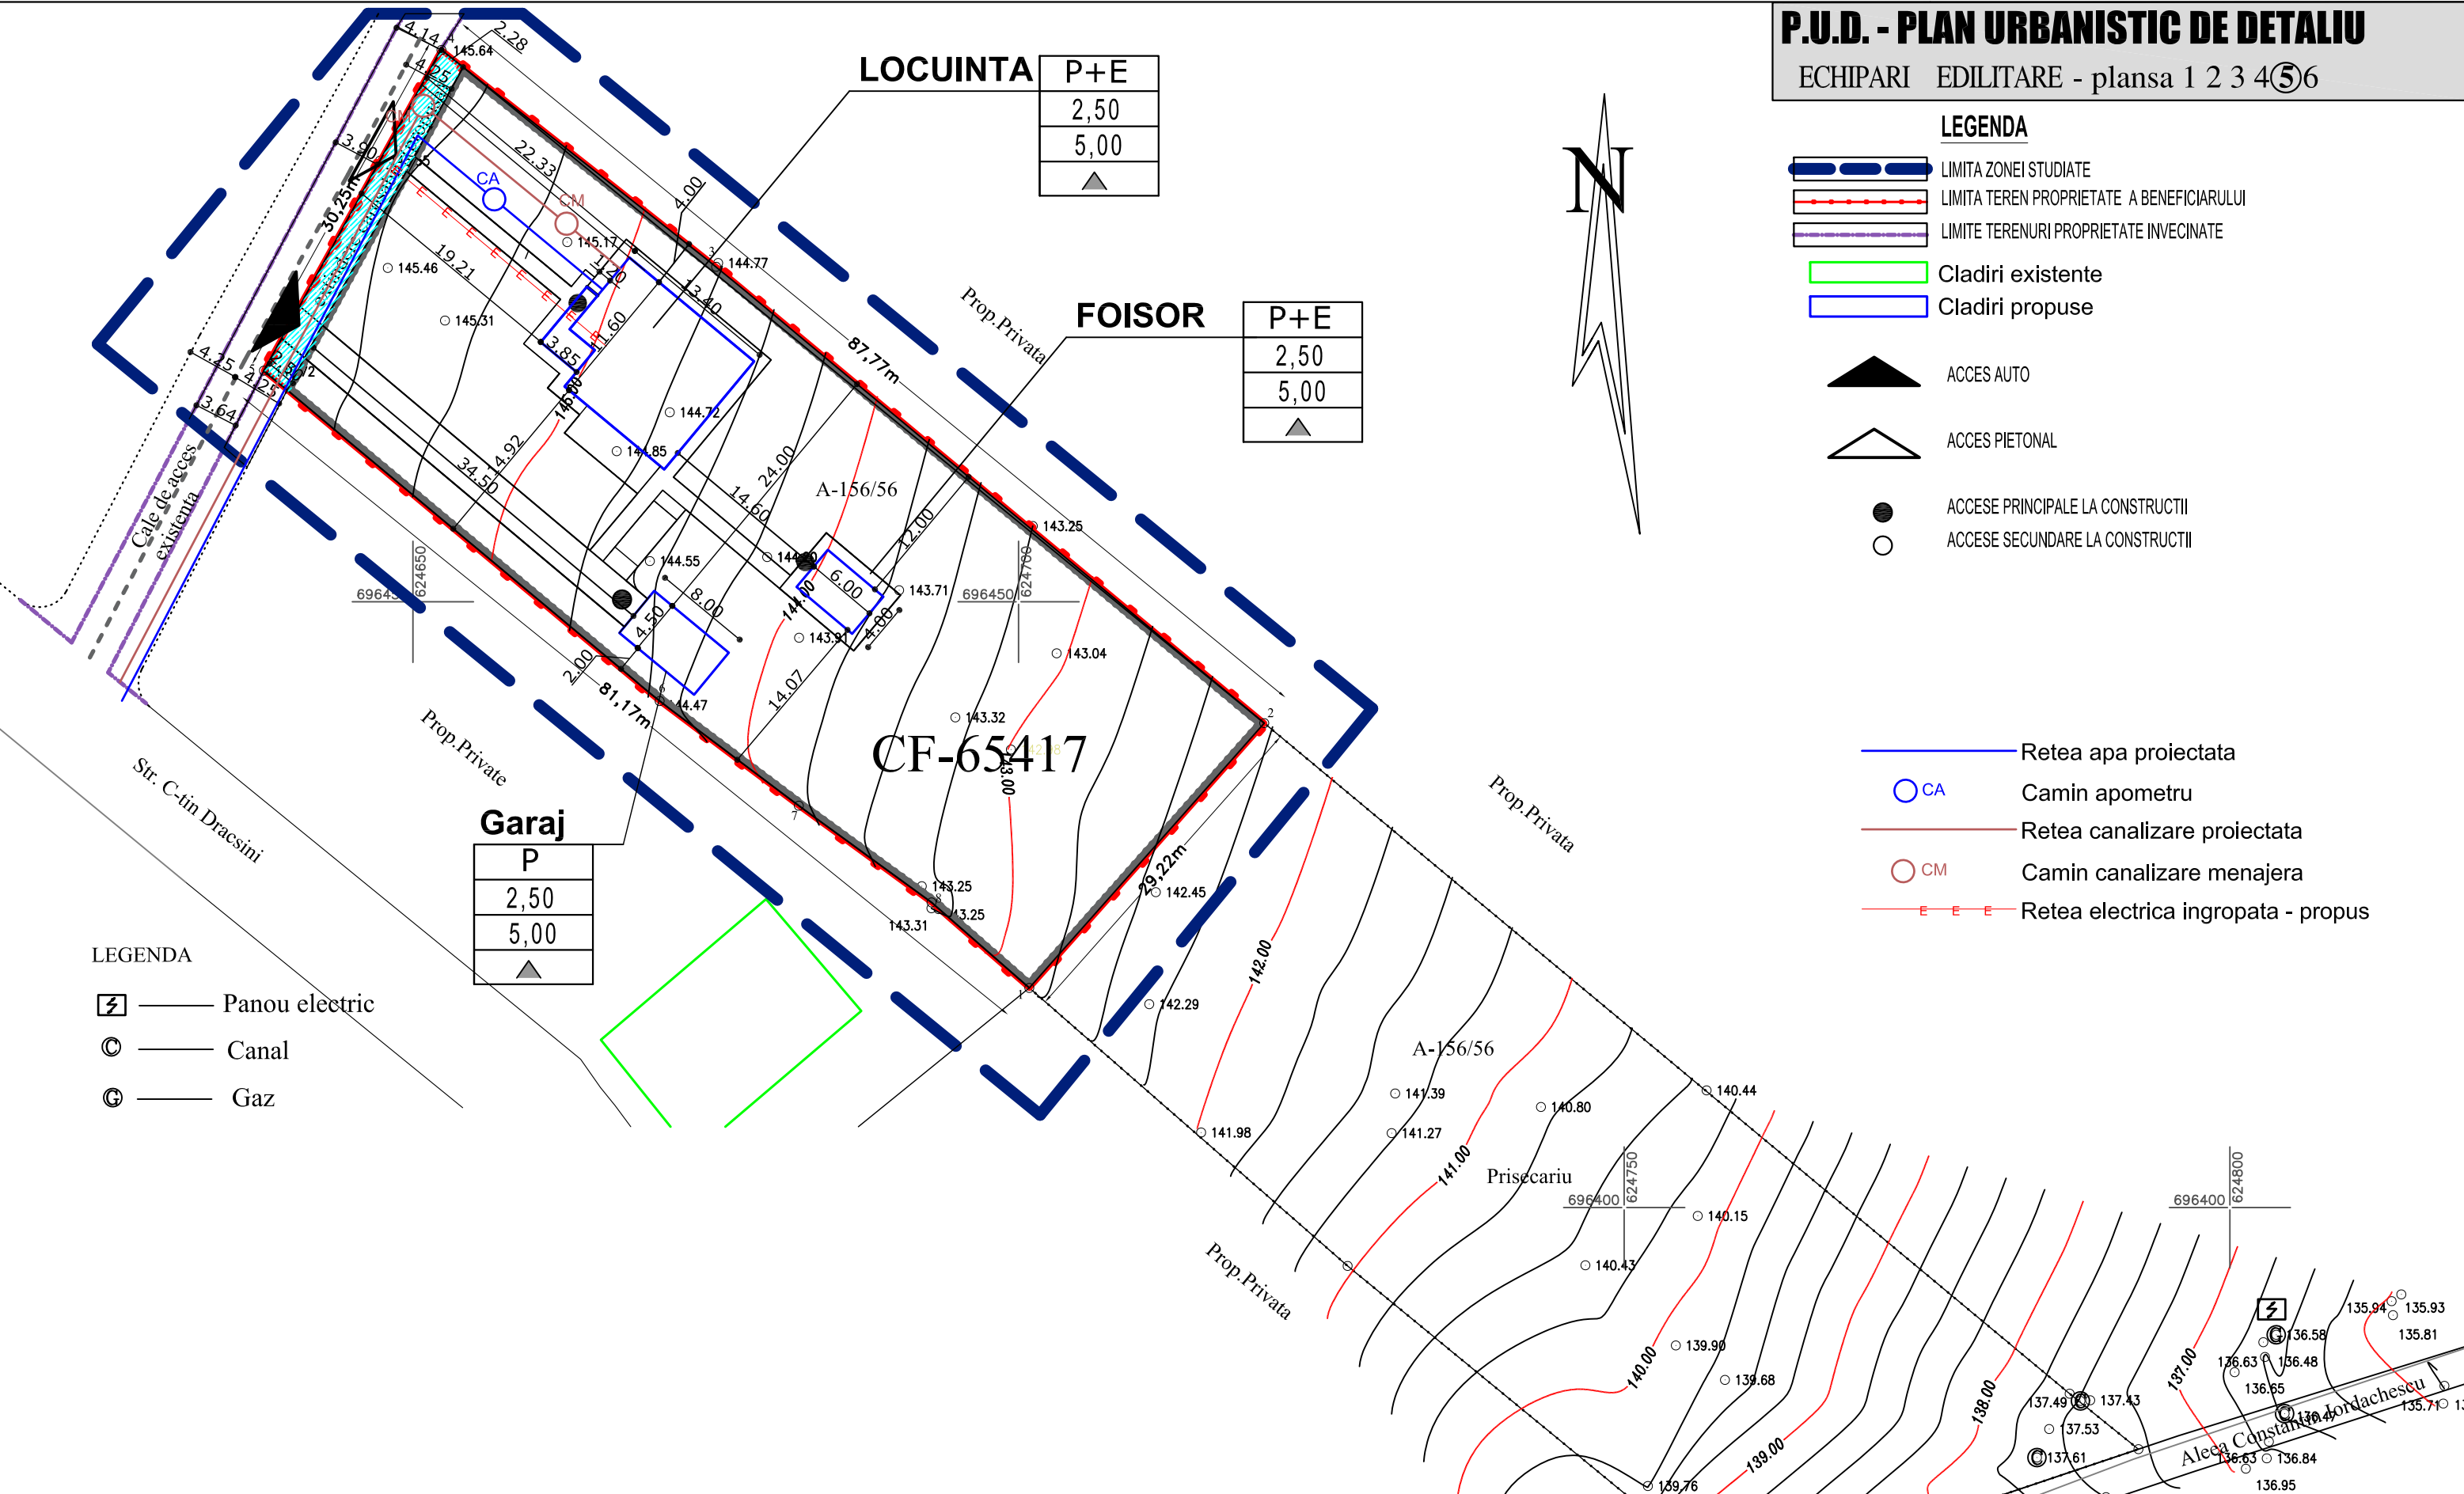

VERIFICATOR/ EXPERT	NUME	SEMNTURA	CERINȚA	REFERAT/EXPERTIZĂ NR./DATA
S.C. ARH-CON PROIECT S.R.L. Botosani, str. Izvoarelor nr.6A, tel.0740 / 227453 BOTOSANI				Beneficiar: : PRISACARIU ALINA-MIHAELA jud. Botosani, mun. Botosani, Imparat Traian, nr.66, sc.C, et.1, ap.3 pr. nr: 805/2018
SPECIFICATIE	NUME	SEMNTURA	SCARA: 1:500	Proiect: CONSTRUIRE LOCUINTA P+E , GARAJ, FOISOR SI IMPREJMUIRE TEREN Aleea Constantin Iordachescu , nr. 12C, mun.Botosani, jud. Botosani
Coord. Urbanism	urb.arh. Munteanu I.Rodica			Faza: P.U.D.
sef proiect	arh. Sfetcu Mihaela			
proiectat	arh. Sfetcu Mihaela		DATA 04.2018	
desenat				Titlu planșă: ECHIPARI EDILITARE Planșa nr. U05