
 
 





P.U.D. - PLAN URBANISTIC DE DETALIU

SITUATIA EXISTENTA-plansa 1 2 3 4 5 6

 

 
LEGENDA

-  LIMITA ZONEI STUDIATE
-  LIMITA TEREN PROPRIETATE A BENEFICIARULUI
-  LIMITE TERENURI PROPRIETATE INVECINATE

Existent

-  CONSTRUCTII EXISTENTE MENTINUTE
-  SPATIU VERDE
-  STRAZI

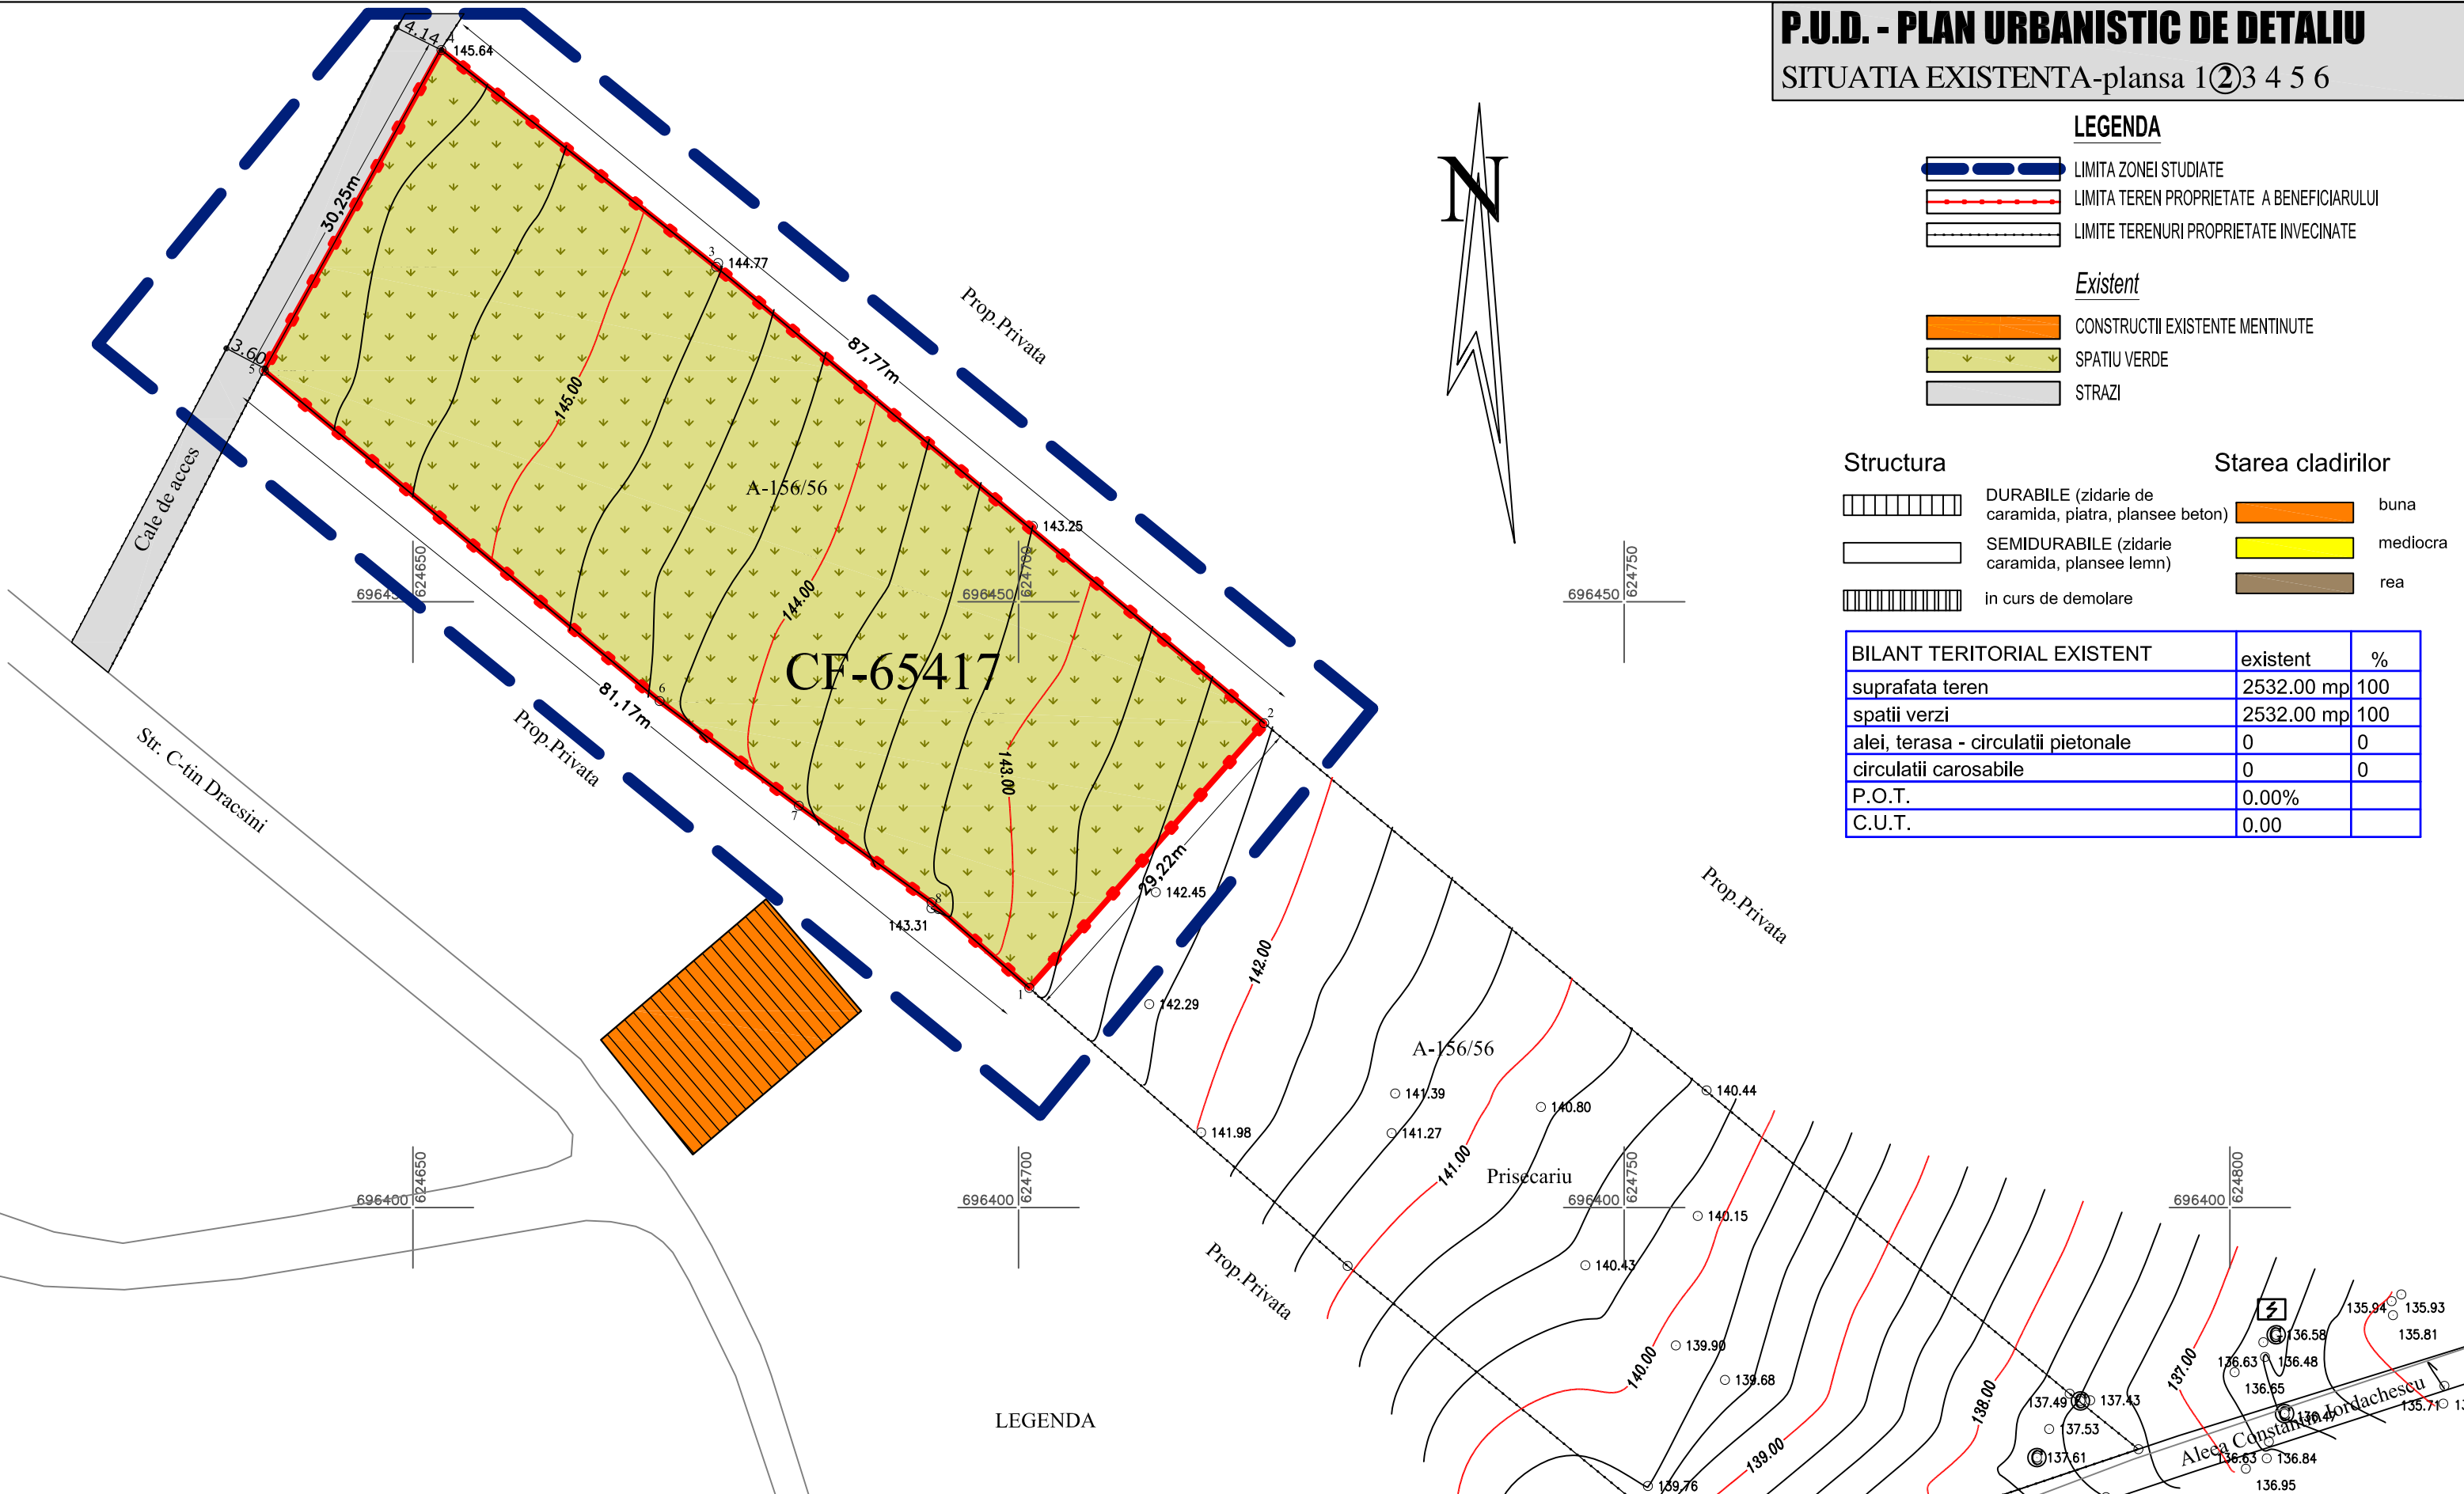
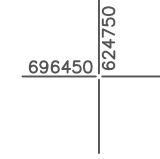
Structura

-  DURABILE (zidarie de caramida, piatra, plansee beton)
-  SEMIDURABILE (zidarie caramida, plansee lemn)
-  in curs de demolare




Starea cladirilor

-  buna
-  mediocra
-  rea

BILANT TERITORIAL EXISTENT	existent	%
suprafata teren	2532.00 mp	100
spatii verzi	2532.00 mp	100
alei, terasa - circulatii pietonale	0	0
circulatii carosabile	0	0
P.O.T.	0.00%	
C.U.T.	0.00	



LEGENDA

-  — Panou electric
-  — Canal
-  — Gaz

VERIFICATOR/ EXPERT	NUME	SEMNTURA	CERINȚA	REFERAT/EXPERTIZĂ NR./DATA
S.C. ARH-CON PROIECT S.R.L. Botosani, str. Izvoarelor nr.6A, tel.0740 / 227453 BOTOSANI C.I.F RO23748532, R.C. J07/281/2008				Beneficiar: : PRISACARIU ALINA-MIHAELA jud. Botosani, mun. Botosani, Imparat Traian, nr.66, sc.C, et.1, ap.3 pr. nr: 805/2018
SPECIFICATIE	NUME	SEMNTURA	SCARA: 1:500	Proiect: CONSTRUIRE LOCUINTA P+E , GARAJ, FOISOR SI IMPREJMUIRE TEREN Aleea Constantin Iordachescu , nr. 12C, mun.Botosani, jud. Botosani
Coord. Urbanism	urb.arh. Munteanu I.Rodica			Faza: P.U.D.
sef proiect	arh. Sfetcu Mihaela		DATA 04.2018	Titlu planșă: SITUATIA EXISTENTA Planșa nr. U02
proiectat	arh. Sfetcu Mihaela			
desenat				